

6.01 m


3.54 m 2.32 m

3.12 m

1.00 m




2.57 m

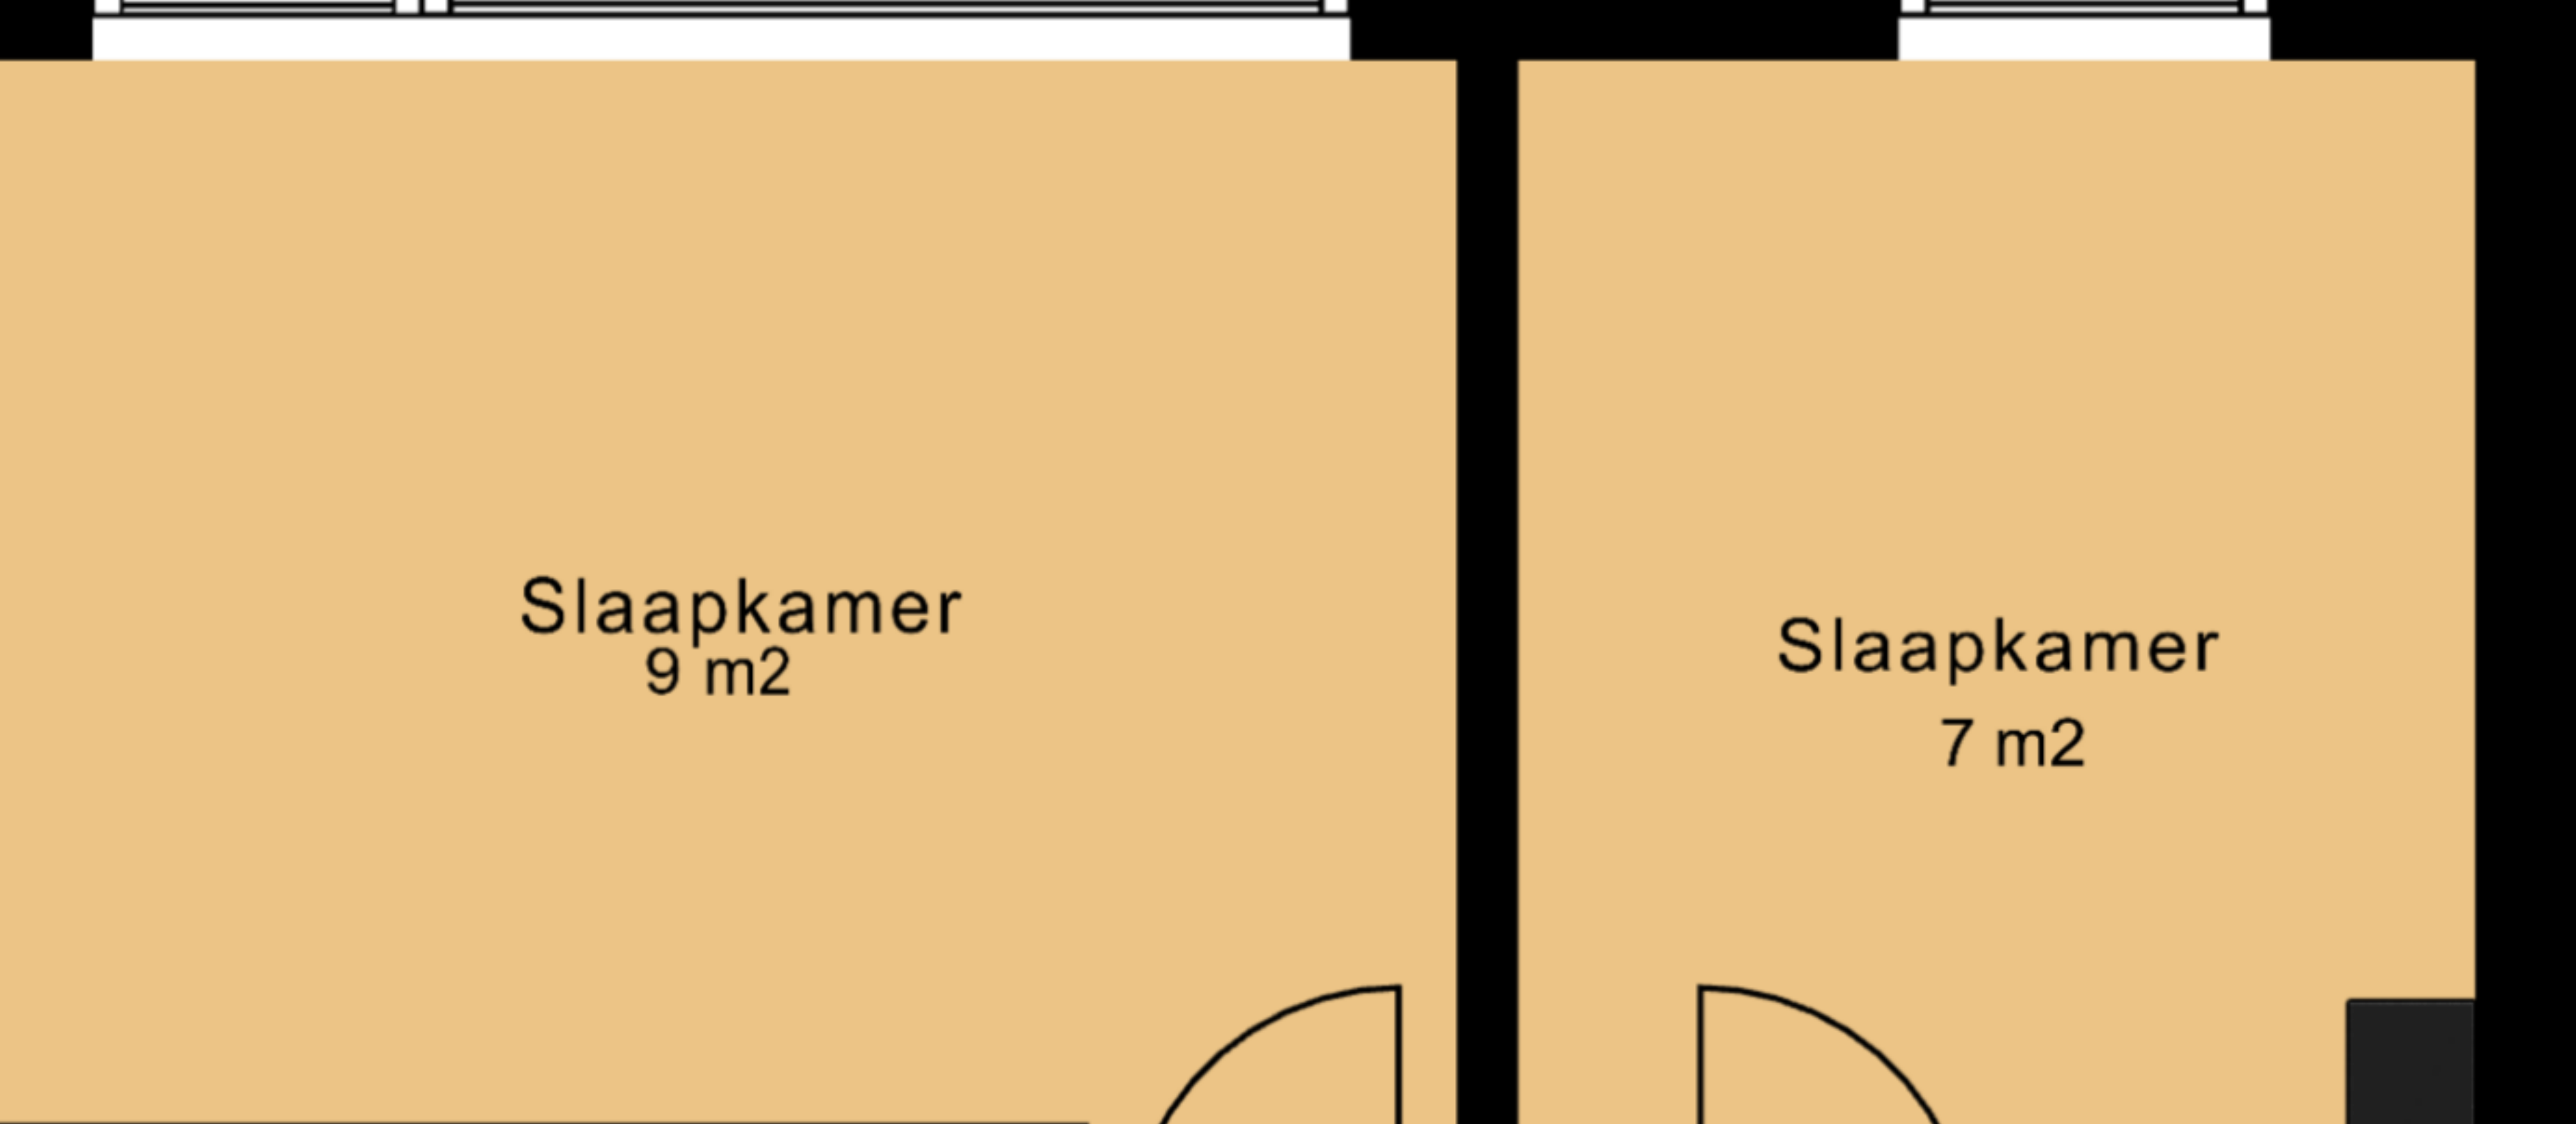

2.83 m


1.41 m

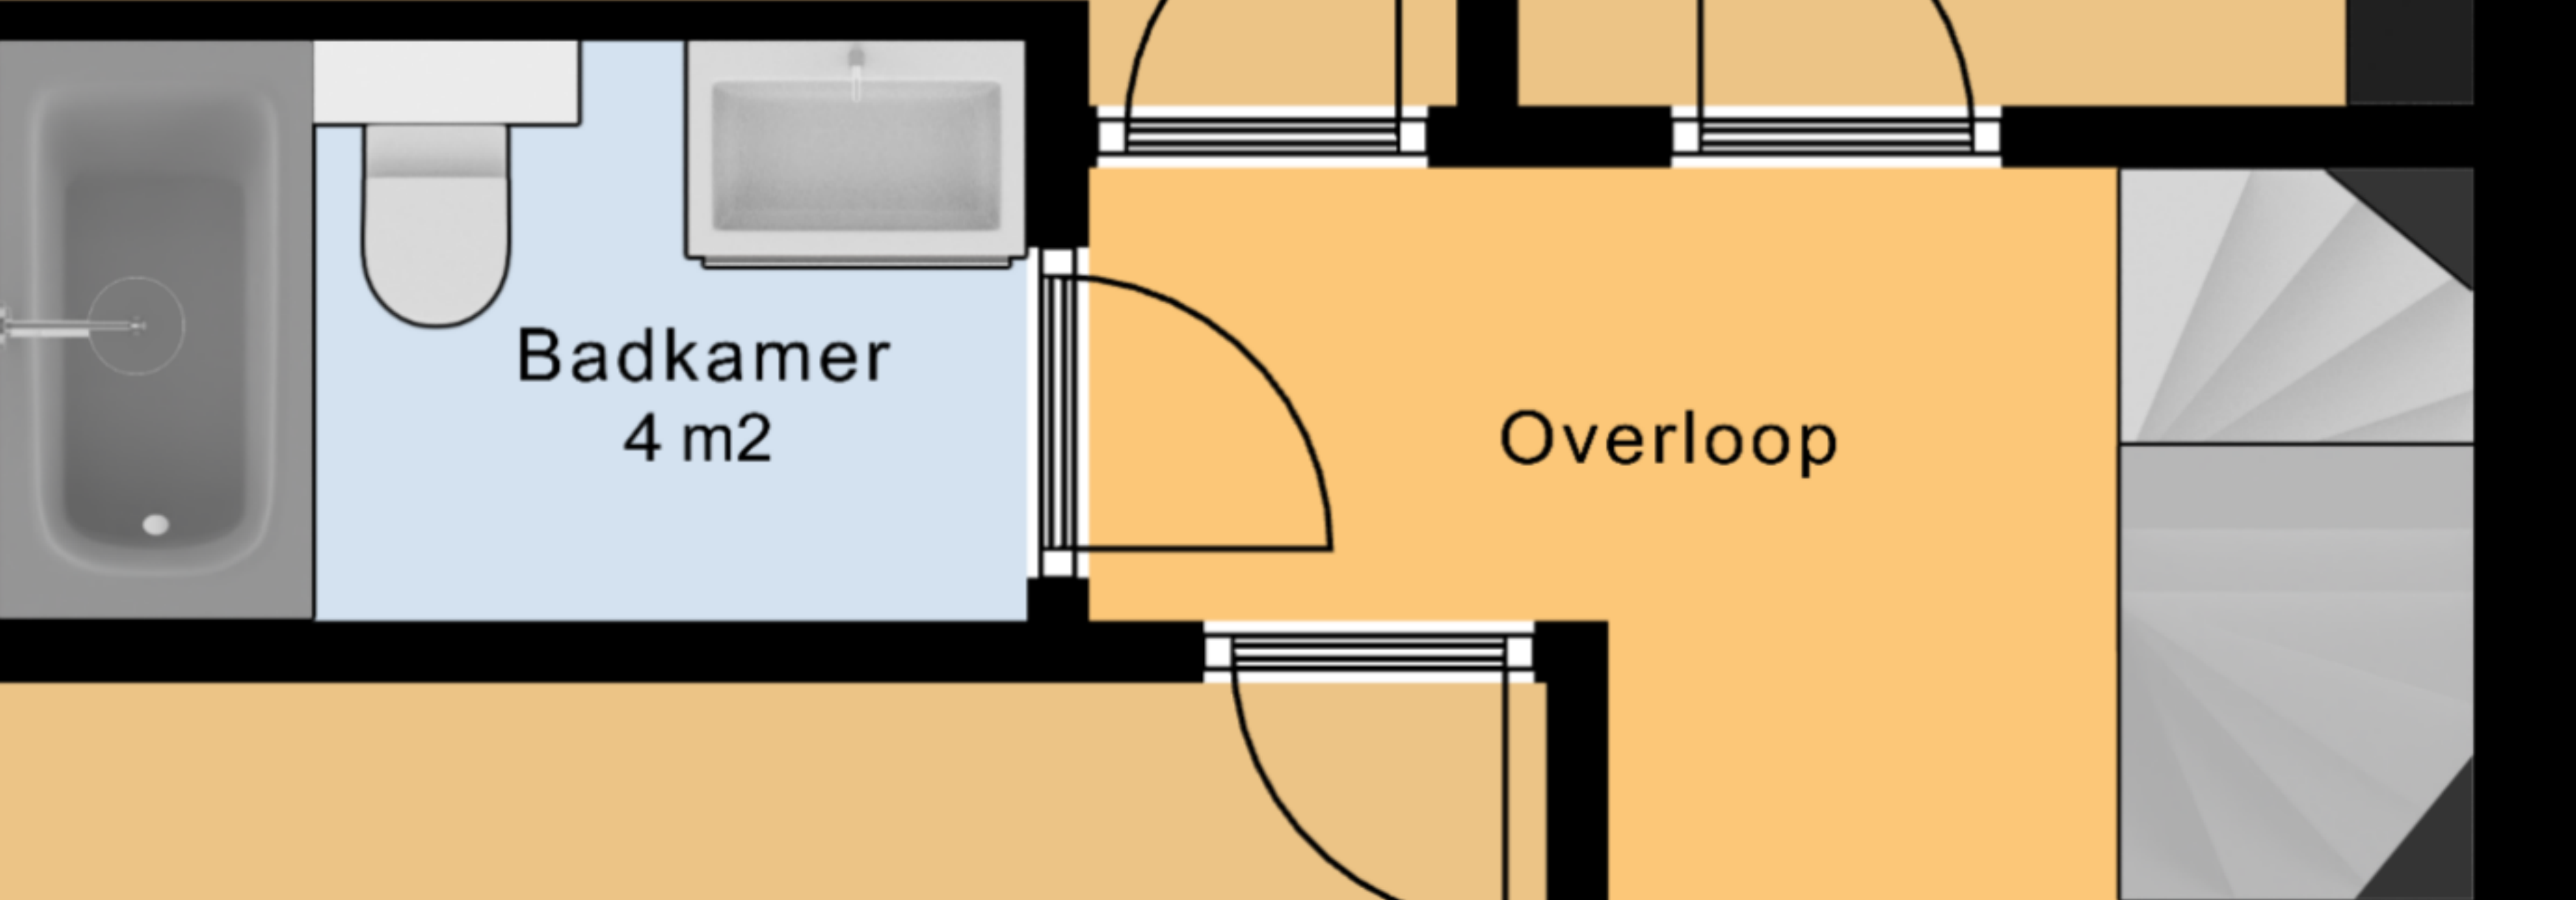

1.78 m

7.46 m

3.23 m

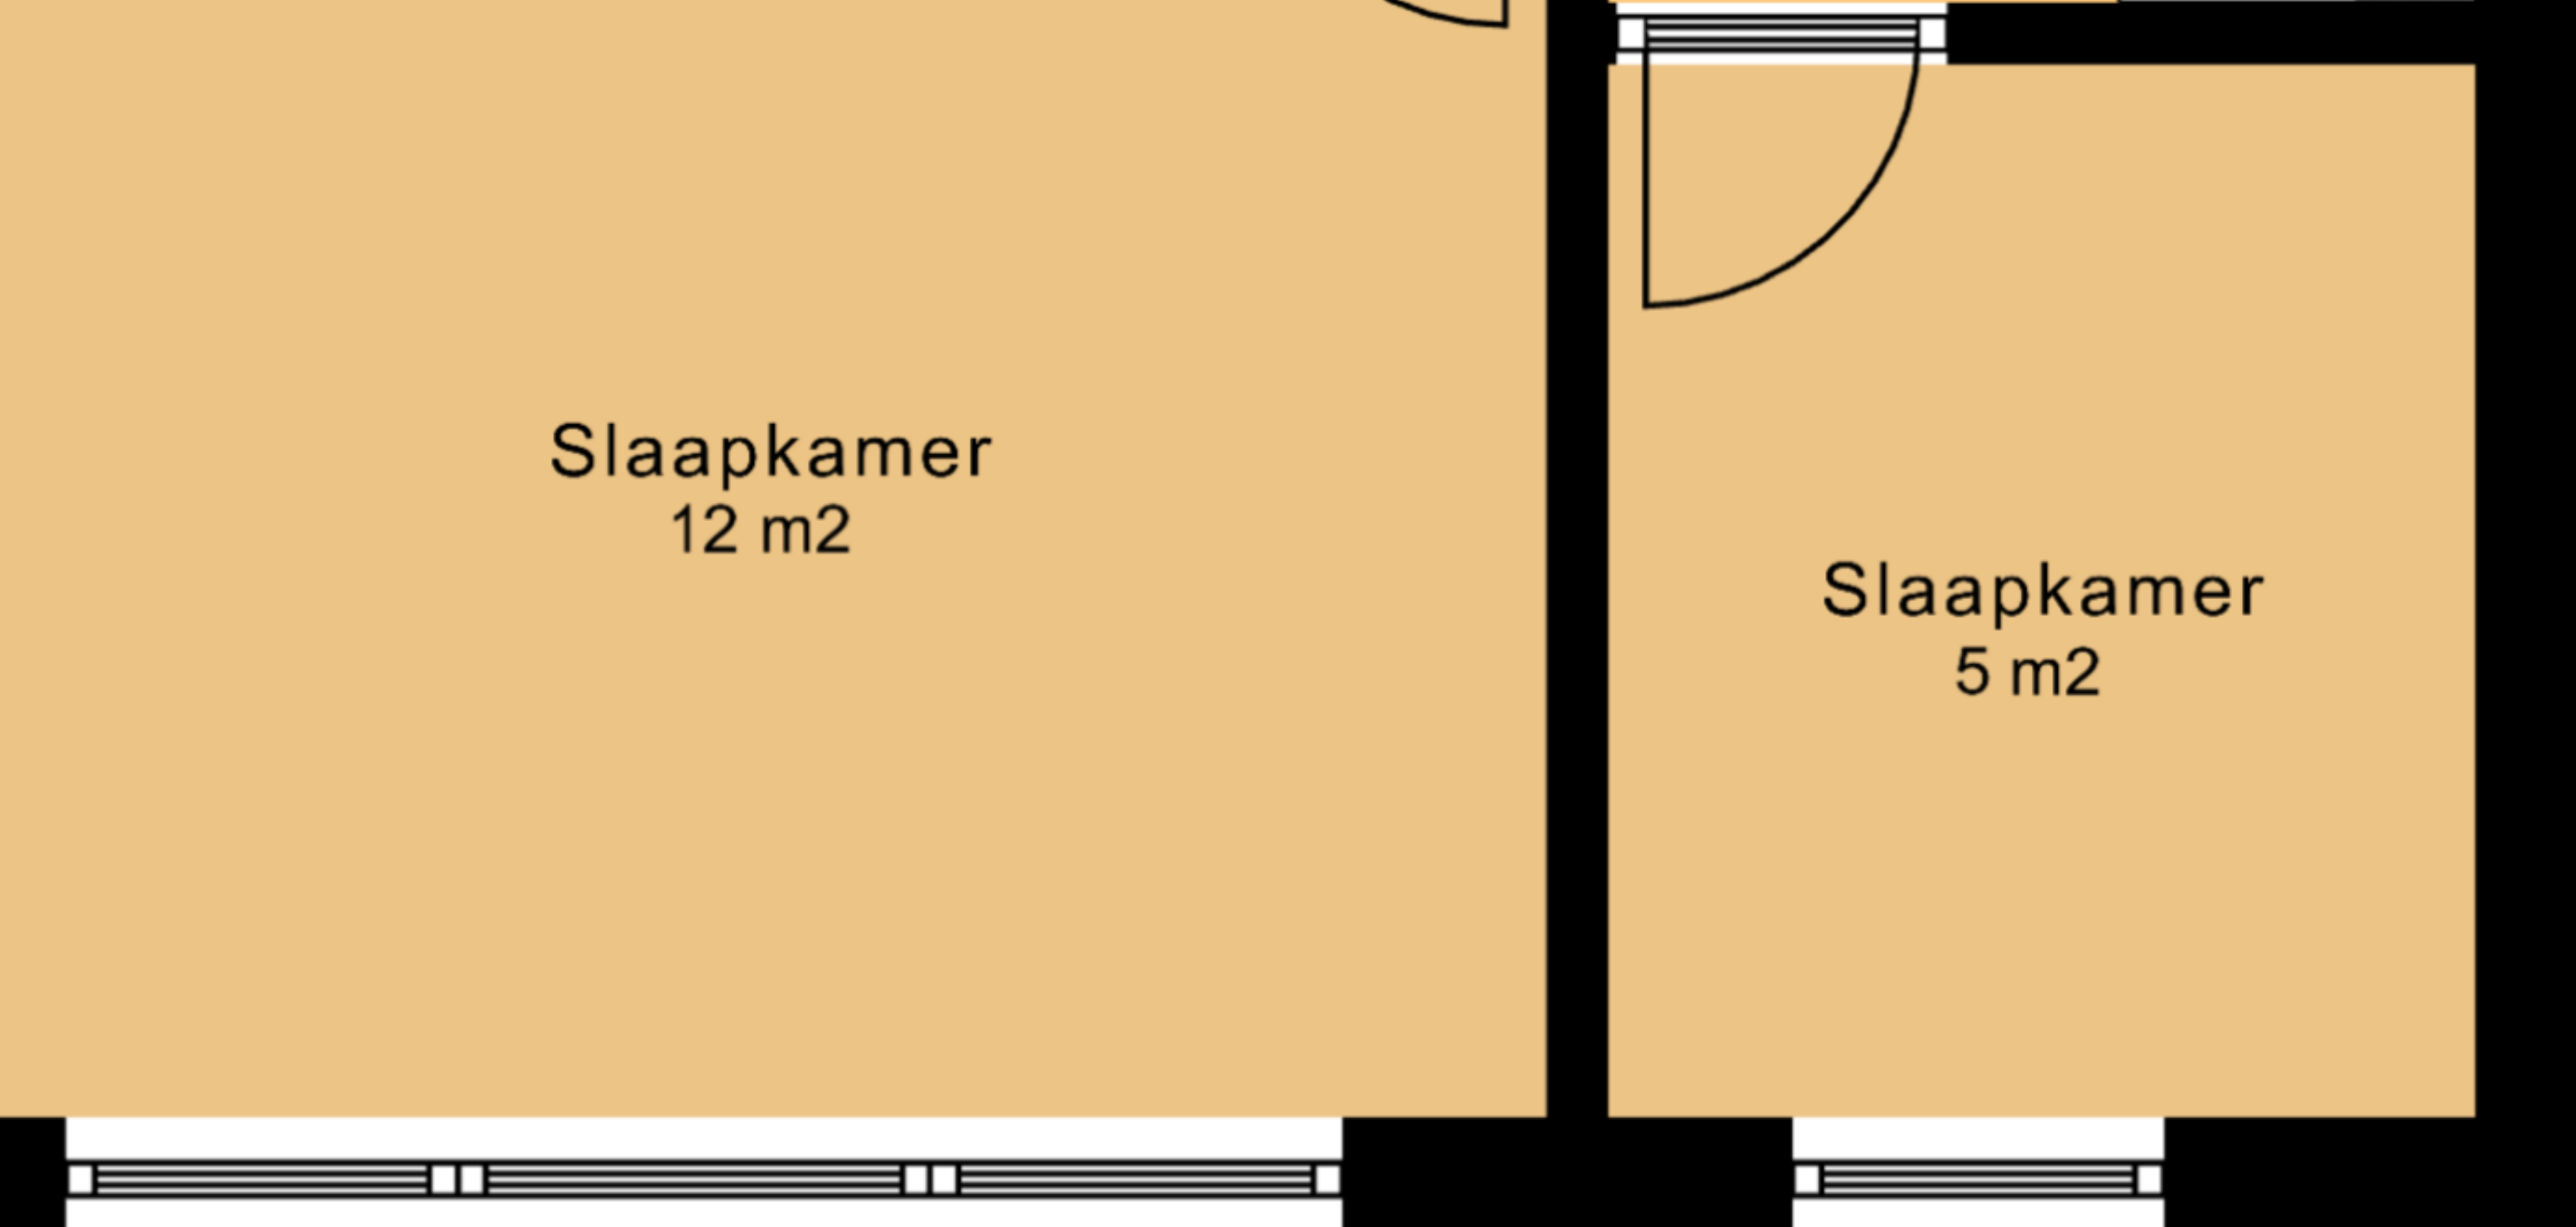

2.55 m

2.50 m 3.36 m

3.76 m 2.10 m

1e Verdieping