


LIQAL  
 Werkplaatsinrichting  
 A3  
 1:100  
 d.d. 24-11-2014

Opp.  
 - Werkplaats 254m2  
 - Magazijn 13m2  
 - Kantoren 138m2  
 - Entree 20m2  
 - Gang 21m2  
 - Serverruimte 28m2

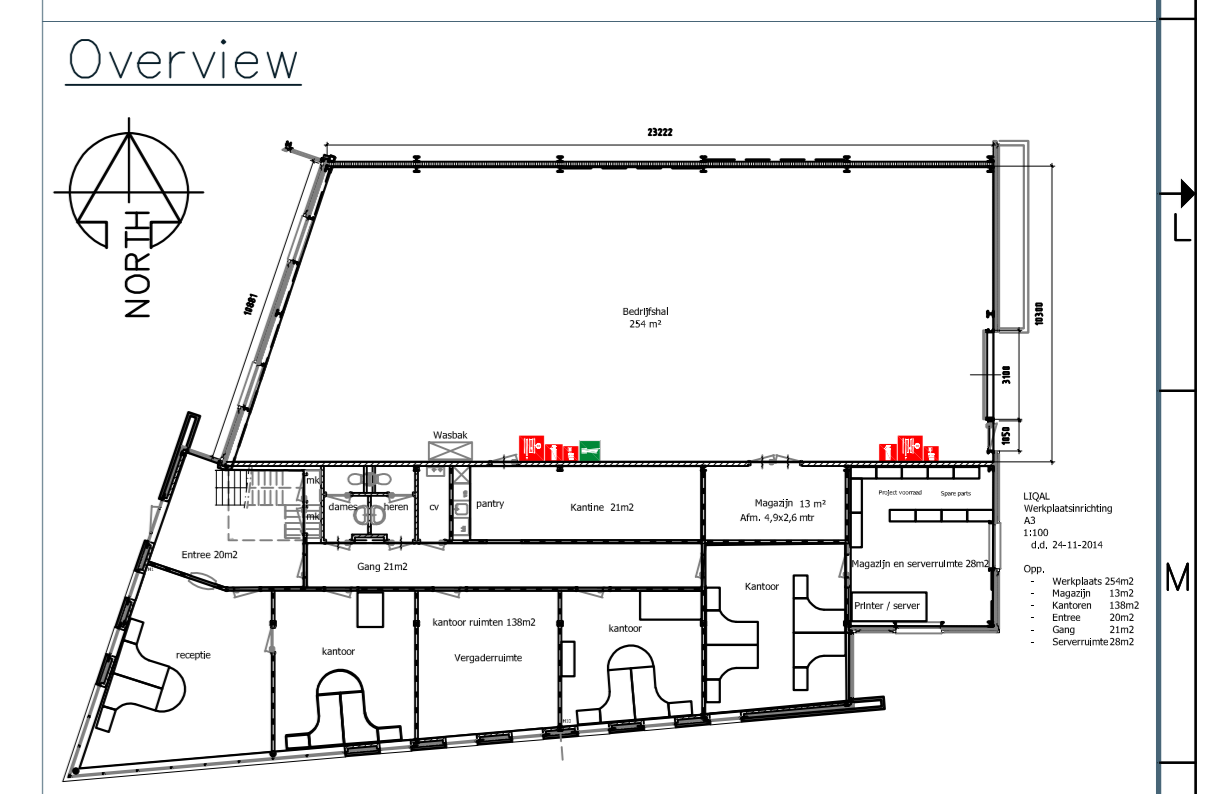

Opp. BGG

B	09-02-2018	Opp. aangepast	MvdM	
A	01-02-2018	Kantoor aanpassing en serverruimte	MvdM	OvH
Rev.	Date	Description	Drawn	Checked
				Issued
<b>LIQAL</b>				
Fase:				
Project: LIQAL Intern				
Title: Oppervlakte BGG				Scale: 1:40
				AO
Project No. / Drawing No.				
Drawn by: MvdM	Date: 24-11-2014	Status:	Issued by:	

# Opp. BGG