
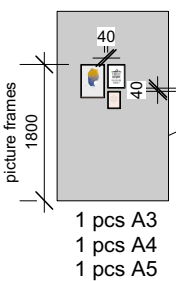
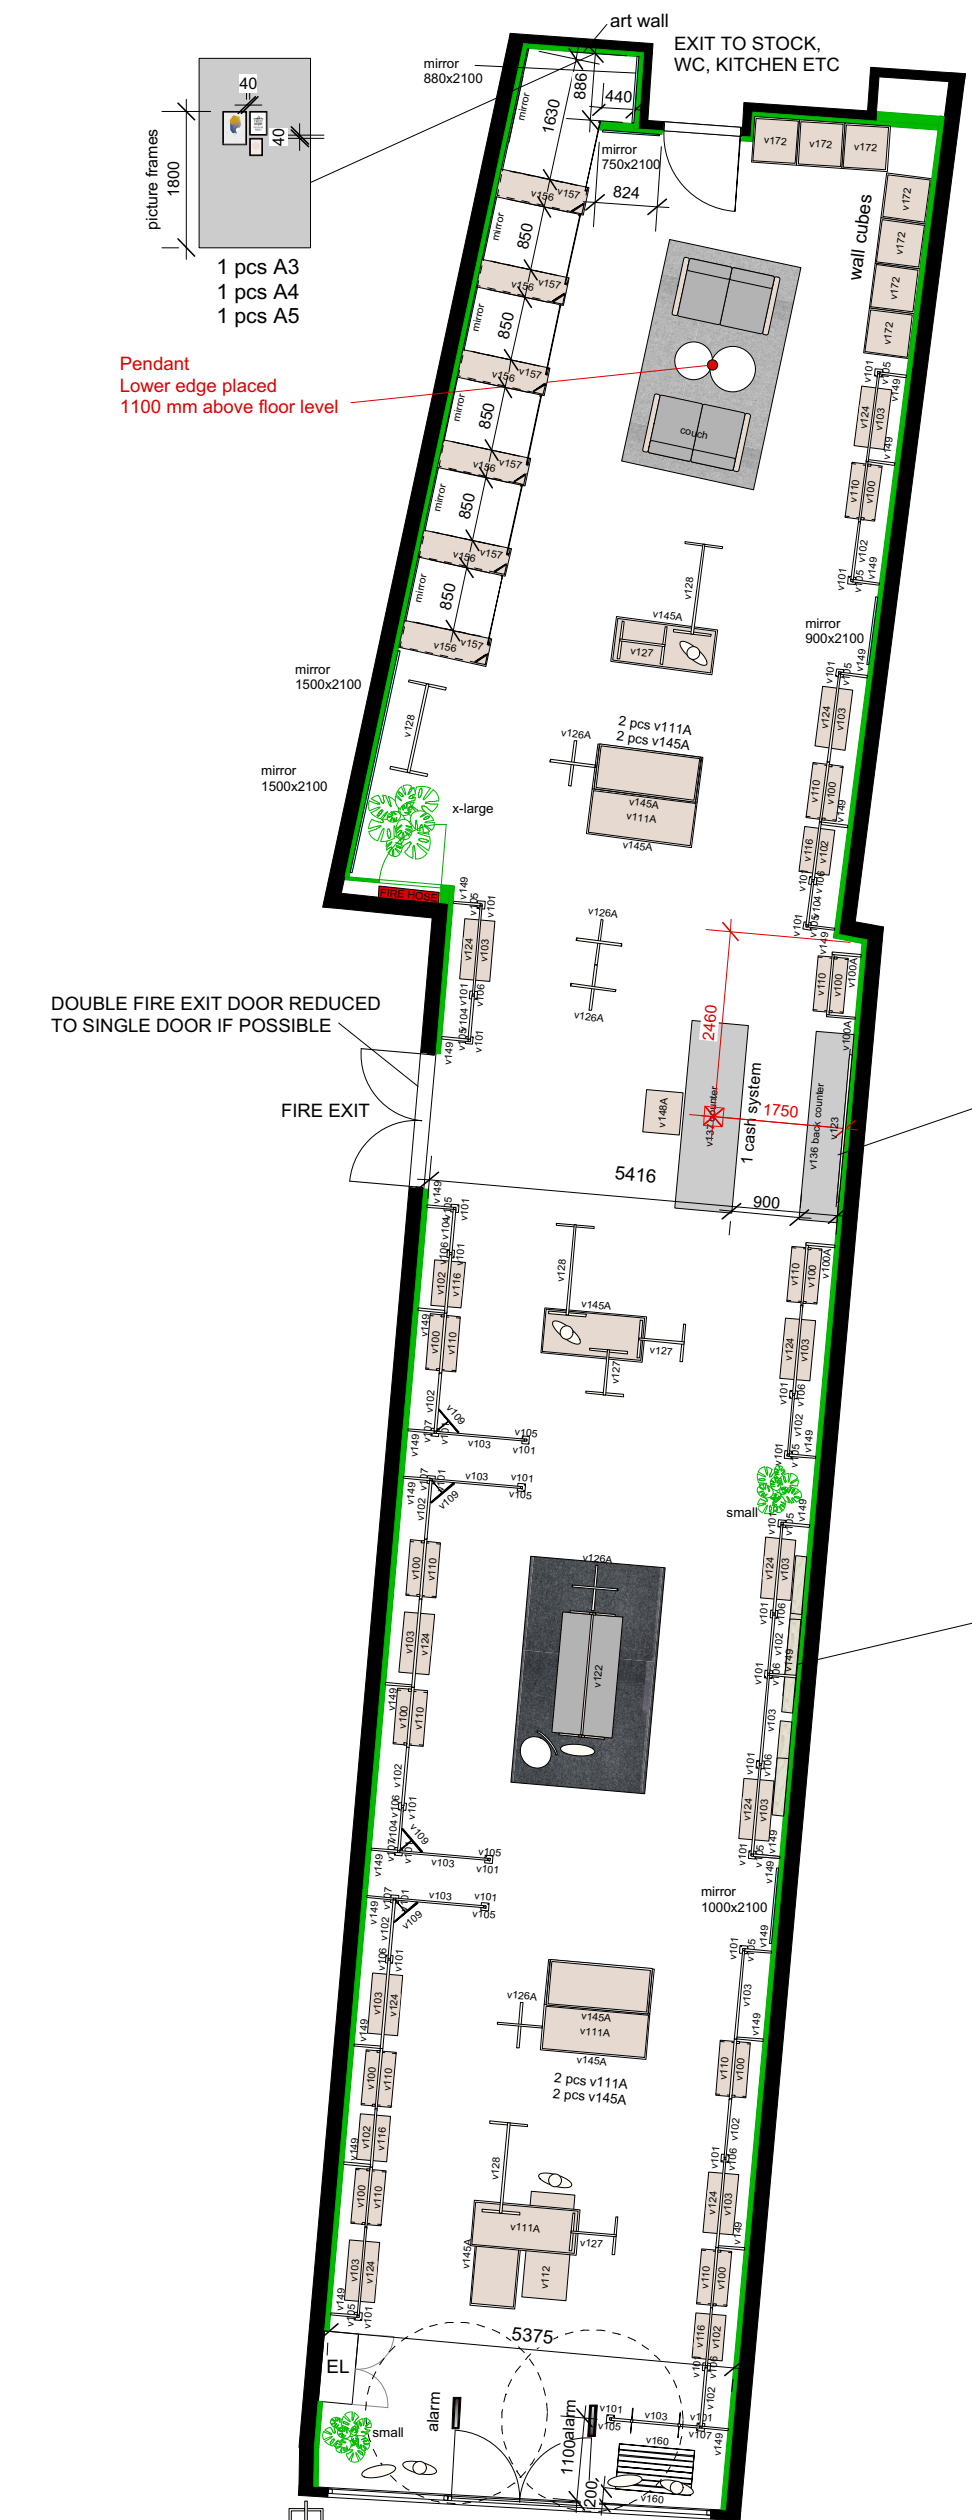




ALL measurements to be checked on site

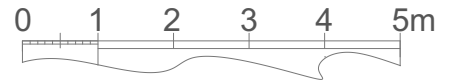

Pendant
Lower edge placed
1100 mm above floor level

DOUBLE FIRE EXIT DOOR REDUCED TO SINGLE DOOR IF POSSIBLE

FIRE EXIT

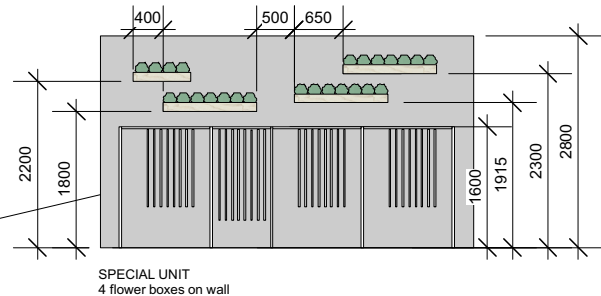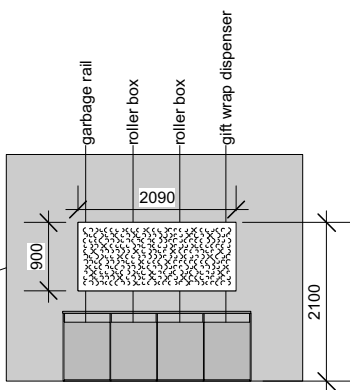


All walls covered with OSB & plasterboard
Ceiling covered with plasterboard according to fire regulations

Painting:
Walls and ceiling: NCS S 2500-N, gloss 5

Area: 183 m²
Sales Area: 172 m²
Fitting Rooms: 11 m²
Ceiling Height: 2678-2800 mm
Lighting height: 2678 mm

Existing walls
New walls
Electricity floor socket
Electricity wall socket

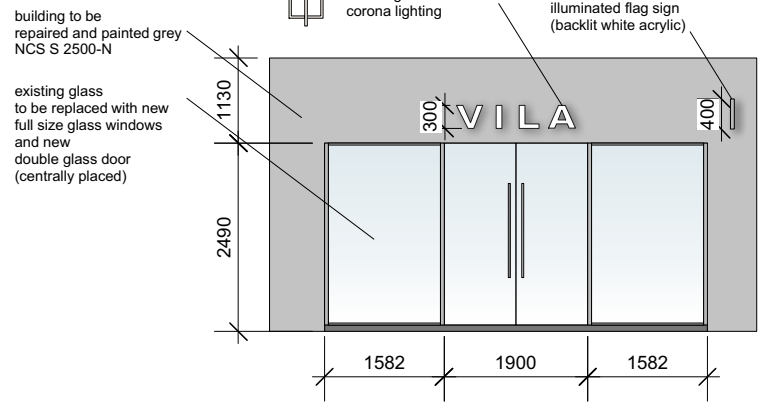

Scan Studio®

VILA

Weert

Project: **Plan Layout, ver.8**

Date: **30.10.2017** Designed by: **MSP**

Revision date: **22.02.2018** Direct tel: **+45 28581872**

Scale: **1:100 (A3)** Email: **mSP@scanstudio.dk**

Scan Studio ApS - Damgårdvej 2 og 6 - DK 5500 Middelfart - Tlf. +45 63418899 - Fax +45 64400826 - www.scanstudio.dk