


3.29 m

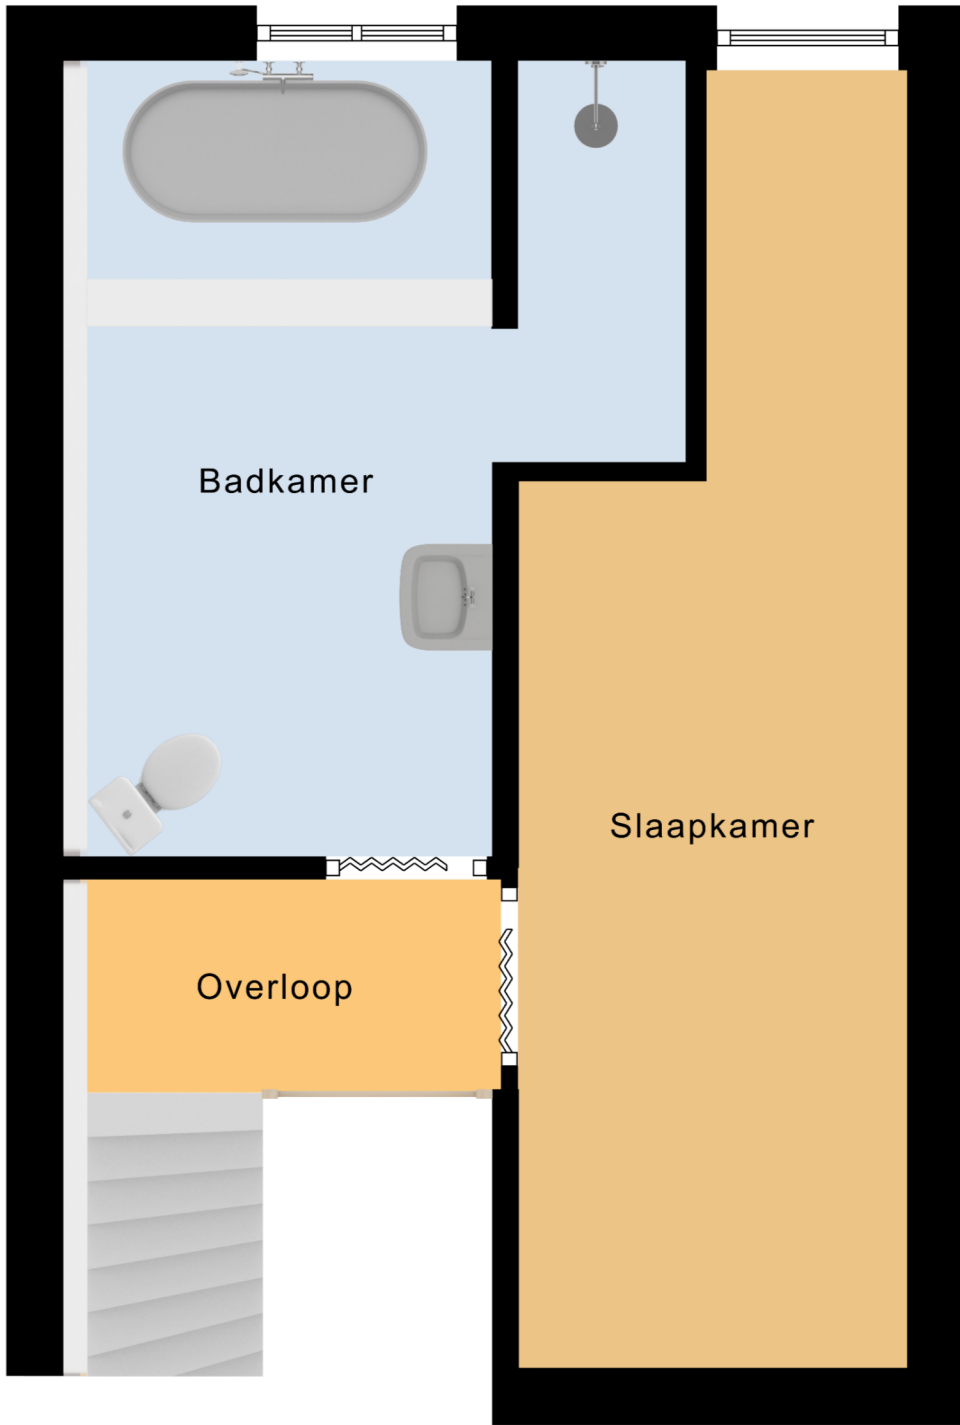

4.16 m

6.79 m

2.60 m

2.20 m 2.03 m

1e Verdieping